




SEE SHEET 2

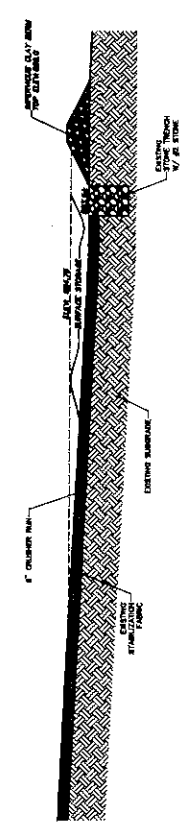

PARKING AREA SECTION

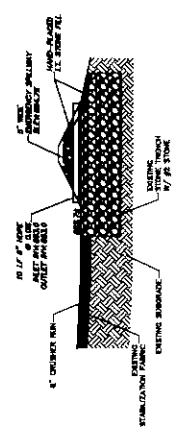

OUTLET CONTROL DETAIL

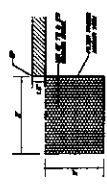

STONE TRENCH DETAIL @ WASH WASH

OWNER: WESTERN TURNPIKE AUTHORITY
DESIGNER: J. J. HARRIS & ASSOCIATES

NO.	DATE	DESCRIPTION

APPROVED BY THE
COMMISSIONER OF THE
DEPARTMENT OF TRANSPORTATION
FOR THE STATE OF NEW YORK



SITE DETAILS
CAR WASH ADDITION
ULTIMATE WISNY WASH
 9308 WESTERN TURNPIKE

TOWN OF BUNDESBURG
 COUNTY OF WESTCHESTER

J. J. HARRIS & ASSOCIATES, LLP
 411 Cedar Street
 Salamanca, NY 14150
 716-353-1111
 www.jjharris.com

DATE: MAY 15, 2022 SCALE: AS SHOWN SHEET NO. 04-01-04 SHEET OF 3